


SAVANNAH

Modern Skillion Design (Baby)

TALL PLANTING / WIND BREAK

ROUNDBOUT

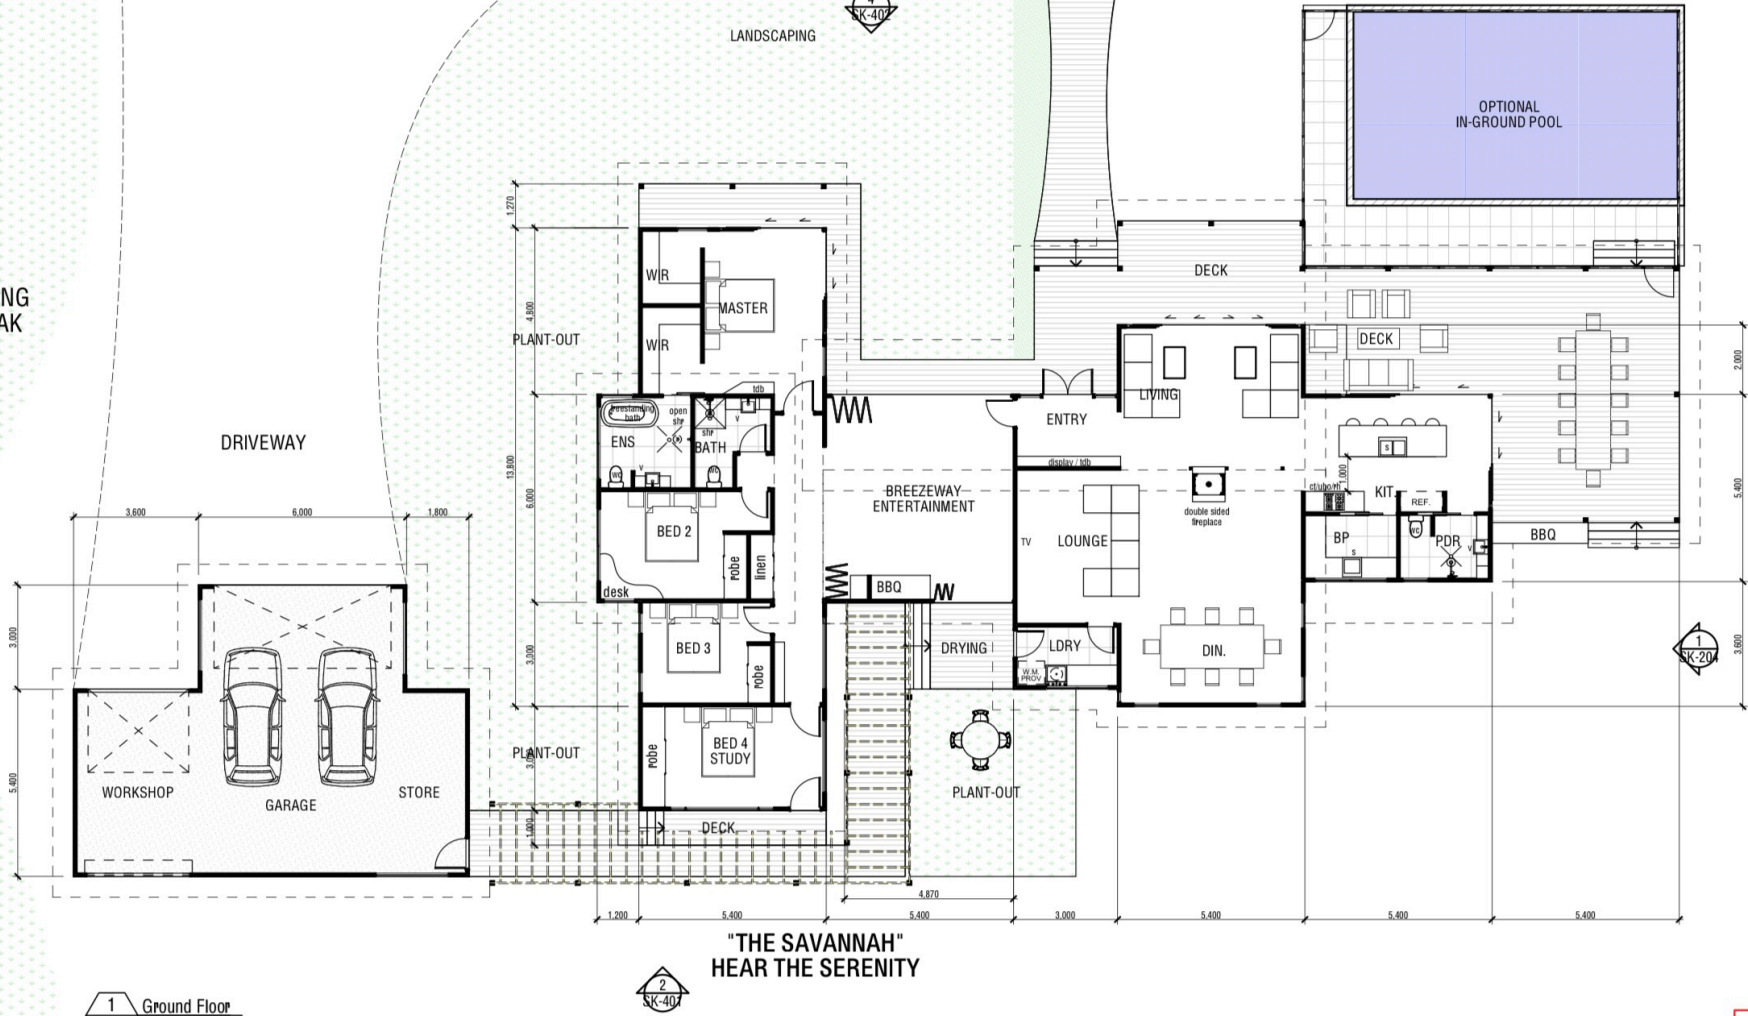

1 Ground Floor
SCALE @ A3 1:150


2 SK-40

"THE SAVANNAH"
HEAR THE SERENITY



SUSTAINABLE
PO BOX 132 BOOVAL QLD 4304
PH: 3201 1177
FAX: 3201 1133
www.sustainable.id.au

GENERAL NOTES
- THESE DRAWINGS ARE THE COPYRIGHT OF SUSTAINABLE AND MAY NEVER BE USED, COPIED OR RETAINED WITHOUT WRITTEN CONSENT.
- DO NOT SCALE FROM THIS DRAWING. INSTEAD USE FIGURED DIMENSIONS. SETOUT DIMENSIONS ARE GENERALLY TO FACE OF STRUCTURAL ELEMENTS UNLESS NOTED OTHERWISE. CHECK ALL RELEVANT SETOUTS, LEVELS, SETBACKS, CRITICAL DIMENSIONS AND DETAILS ON SITE PRIOR TO AND DURING CONSTRUCTION. NOTIFY ANY DISCREPANCIES DISCOVERED BEFORE PROCEEDING.
- DOCUMENTATION TO BE READ IN CONJUNCTION WITH CONSULTING ENGINEERS DOCUMENTS.
- ALL CONSTRUCTION TO COMPLY WITH THE BUILDING CODE OF AUSTRALIA AND CURRENT AUSTRALIAN STANDARDS.

 

CLIENT
Sustainable
PROPOSED PROJECT & ADDRESS
Proposed Dwelling
Recipe House - Small Lot - Name?
DRAWING TITLE
FLOOR PLAN

SCALE
AS SHOWN
PRINTING DATE
29/09/2021
STAGE
SCHEMATIC

DRAWN
CC
CHECKED
BM
DRAWING NO.
SK-202


AMENDMENTS		ISSUE
A	SCHEMATIC	29/09/2021
ISSUE / AMENDMENT		DATE

NOT FOR TENDER
NOT FOR CONSTRUCTION

A

SAVANNAH

Modern Skillion Design (Large)

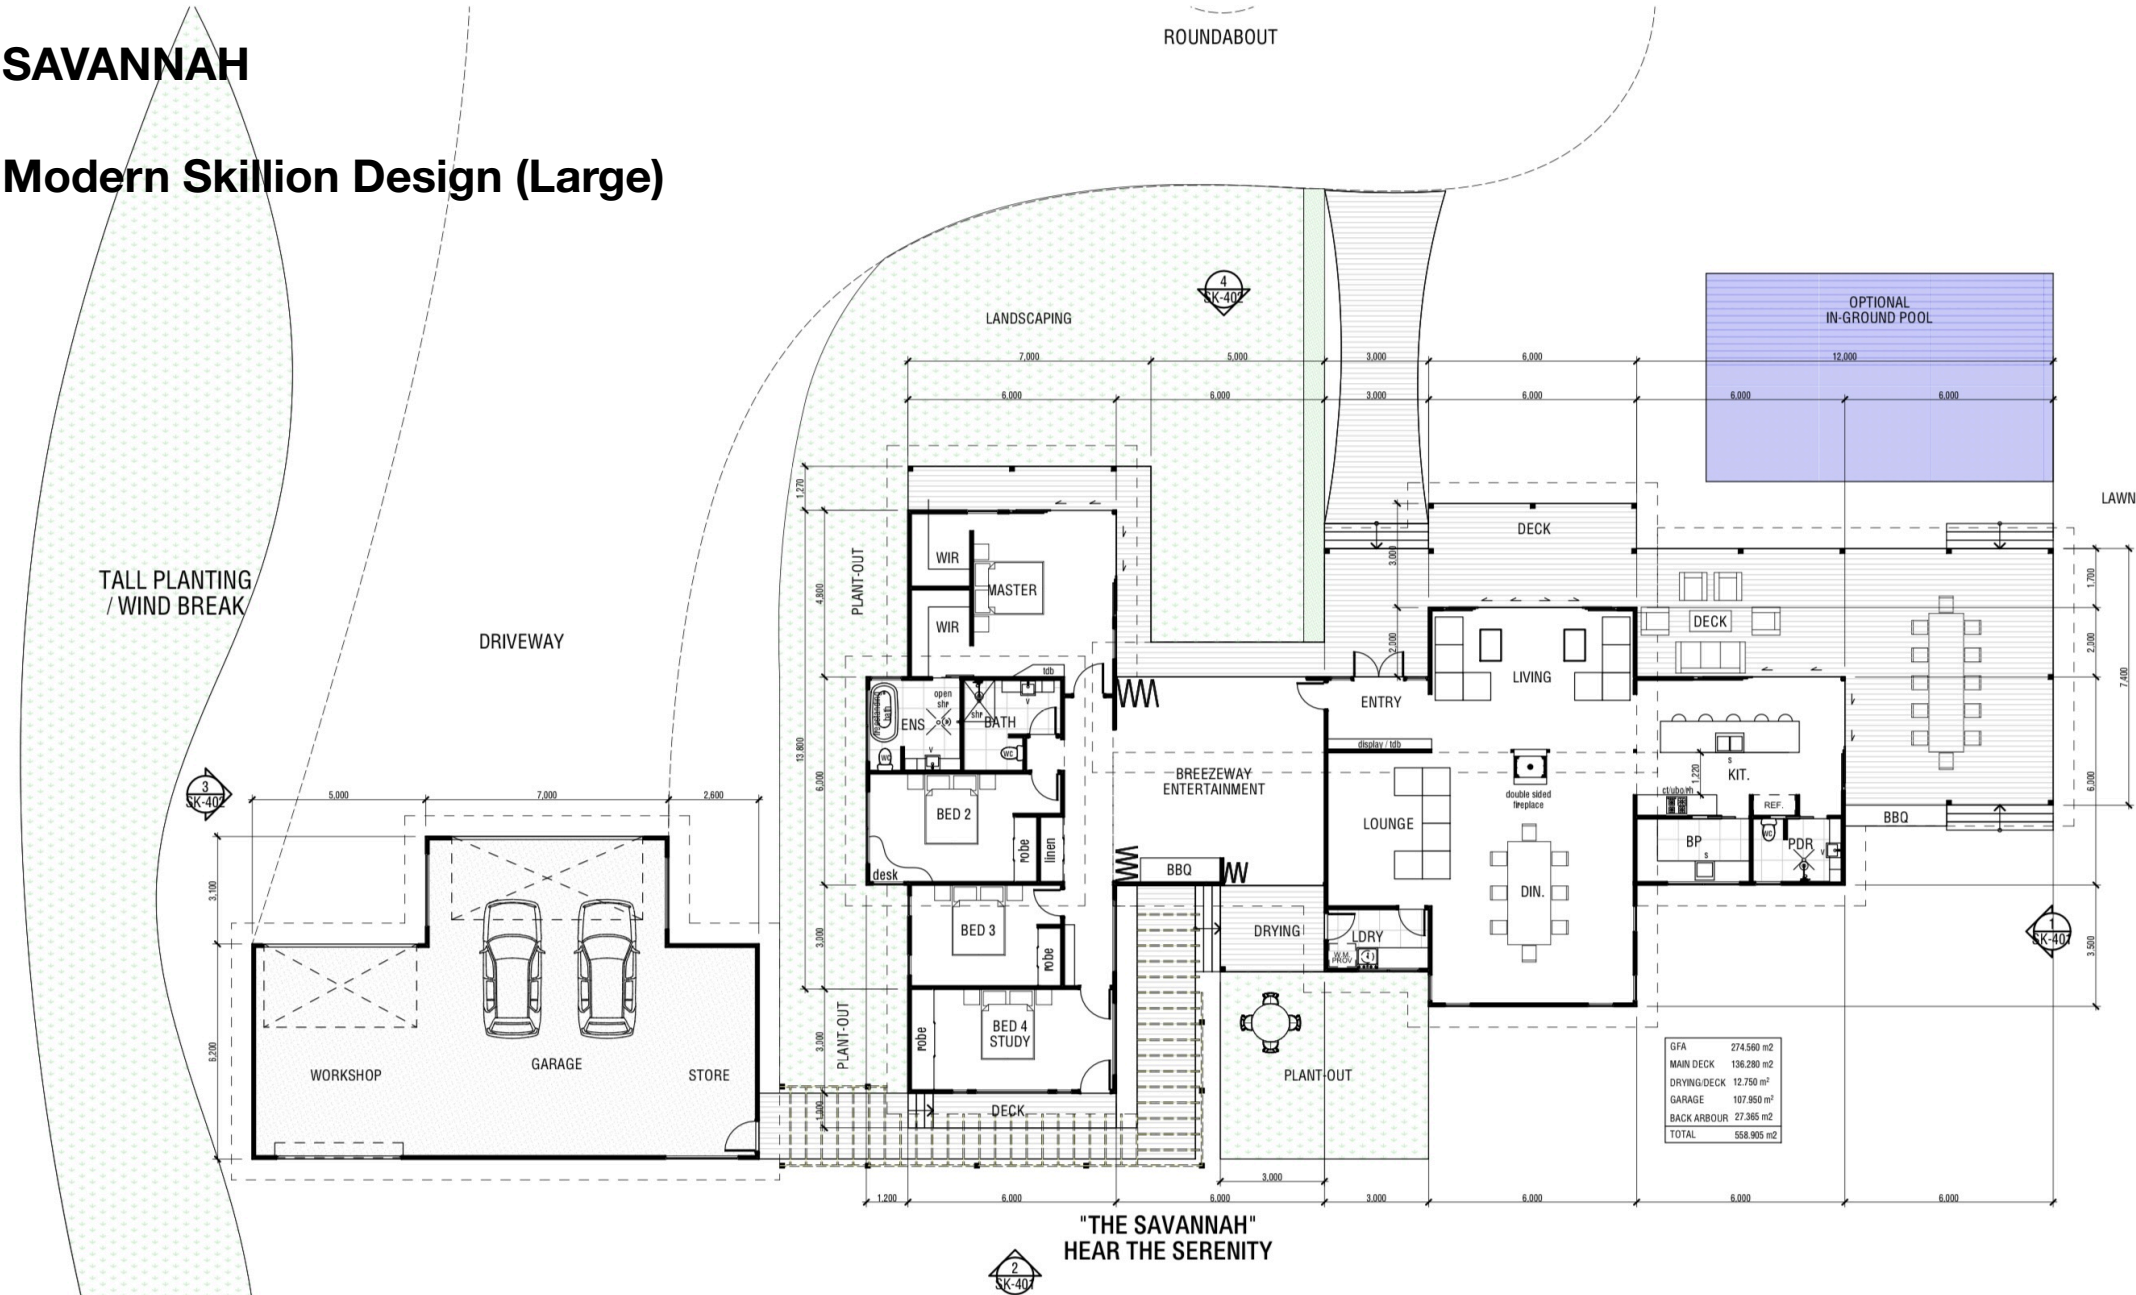

1 GROUND FLOOR PLAN
SCALE @ A3 1:150

SUSTAINABLE
PO BOX 132 BOOVAL QLD 4304
PH: 3201 1177
FAX: 3201 1133
www.sustainable.id.au

GENERAL NOTES
- THESE DRAWINGS ARE THE COPYRIGHT OF SUSTAINABLE AND MAY NEVER BE USED, COPIED OR RETAINED WITHOUT WRITTEN CONSENT.
- DO NOT SCALE FROM THIS DRAWING. INSTEAD USE FIGURED DIMENSIONS. SETOUT DIMENSIONS ARE GENERALLY TO FACE OF STRUCTURAL ELEMENTS UNLESS NOTED OTHERWISE. CHECK ALL RELEVANT SETOUTS, LEVELS, SETBACKS, CRITICAL DIMENSIONS AND DETAILS ON SITE PRIOR TO AND DURING CONSTRUCTION. NOTIFY ANY DISCREPANCIES DISCOVERED BEFORE PROCEEDING.
- DOCUMENTATION TO BE READ IN CONJUNCTION WITH CONSULTING ENGINEERS DOCUMENTS.
- ALL CONSTRUCTION TO COMPLY WITH THE BUILDING CODE OF AUSTRALIA AND CURRENT AUSTRALIAN STANDARDS.

ORIENTATION	CLIENT	SCALE	PRINTING DATE	AMENDMENTS	ISSUE
N TBA	Sustainable	AS SHOWN	29/09/2021		
	PROPOSED PROJECT & ADDRESS	DRAWN	CHECKED		
	Proposed Dwelling	CC	BM		
	Recipe House - Small Lot - Name?				
	DRAWING TITLE	STAGE	DRAWING NO.		
	FLOOR PLAN	SCHEMATIC	SK-202		
				A SCHEMATIC	29/09/2021
				ISSUE / AMENDMENT	DATE

NOT FOR TENDER
NOT FOR CONSTRUCTION

A

