


SAVANNAH

Traditional Gable Design
(Baby)

TALL PLANTING
/ WIND BREAK

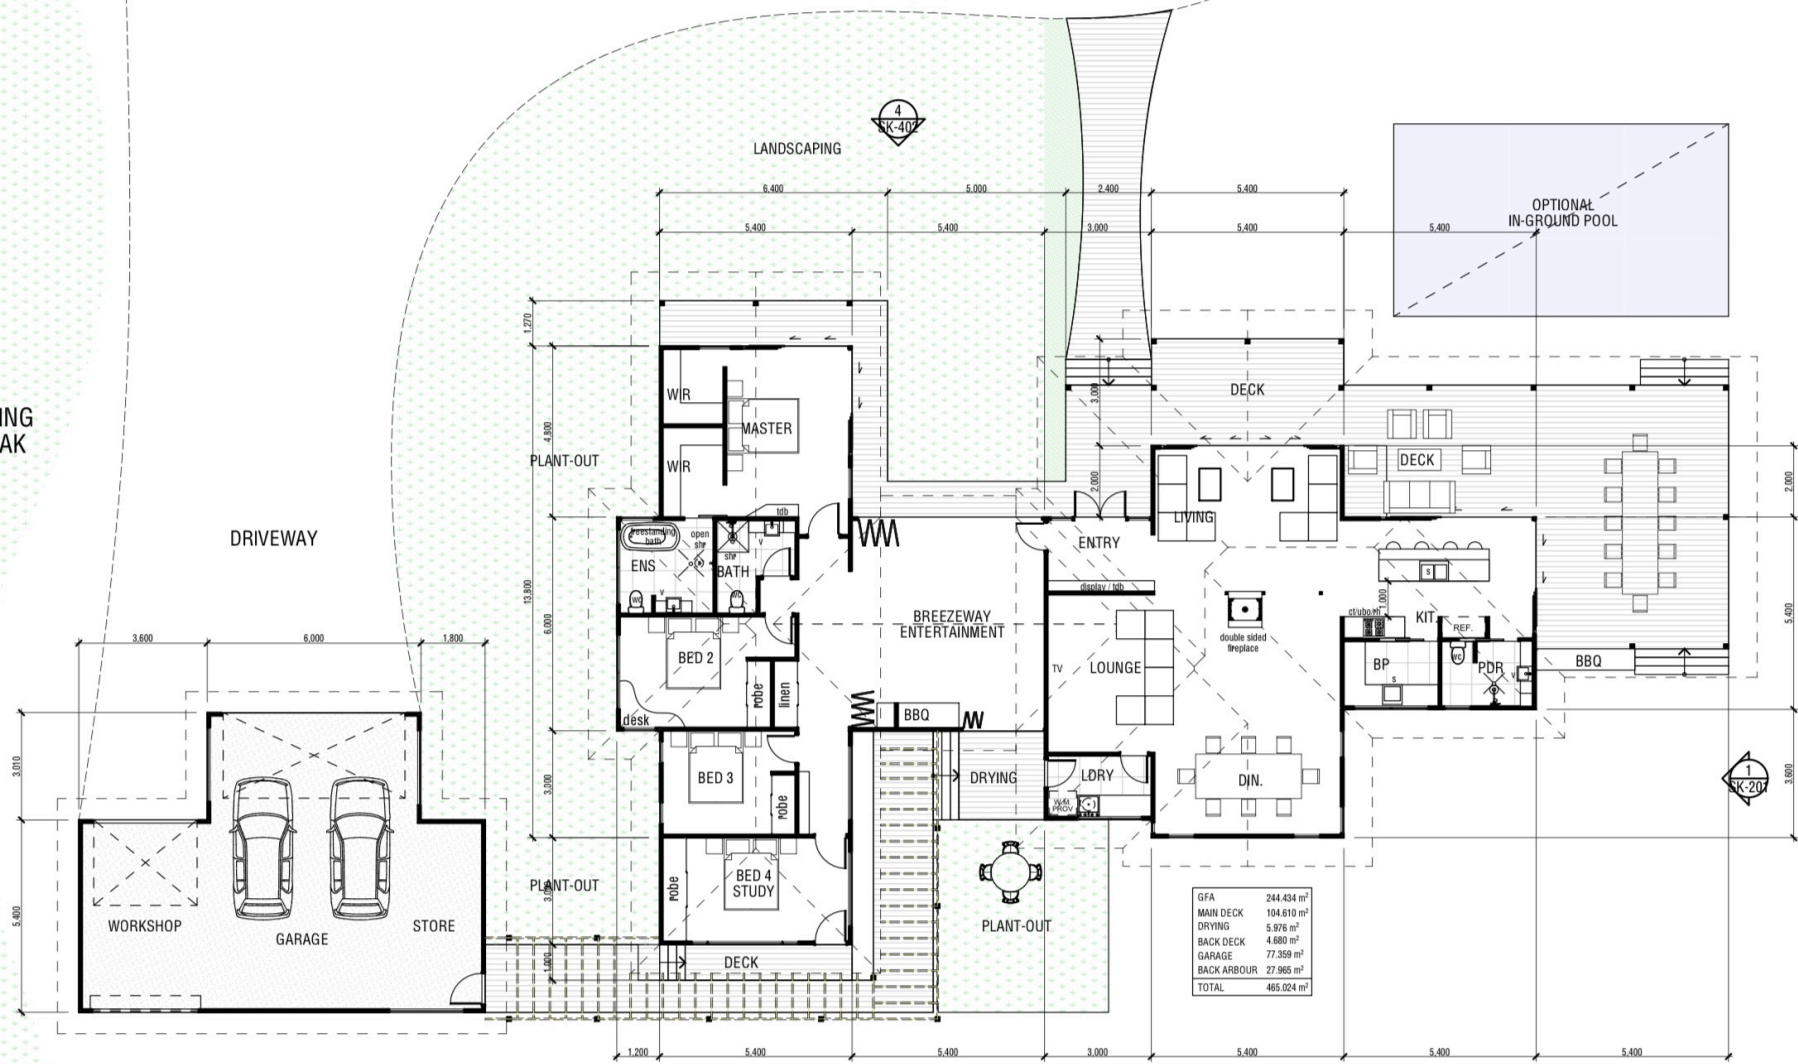

GFA	244.434 m ²
MAIN DECK	104.610 m ²
DRYING	5.976 m ²
BACK DECK	4.680 m ²
GARAGE	77.359 m ²
BACK ARBOUR	27.965 m ²
TOTAL	465.024 m ²


1 Ground Floor
SCALE @ A3 1:150

2

"THE SAVANNAH"
HEAR THE SERENITY

Traditional Gable Design (Large)

ROUNDAABOUT

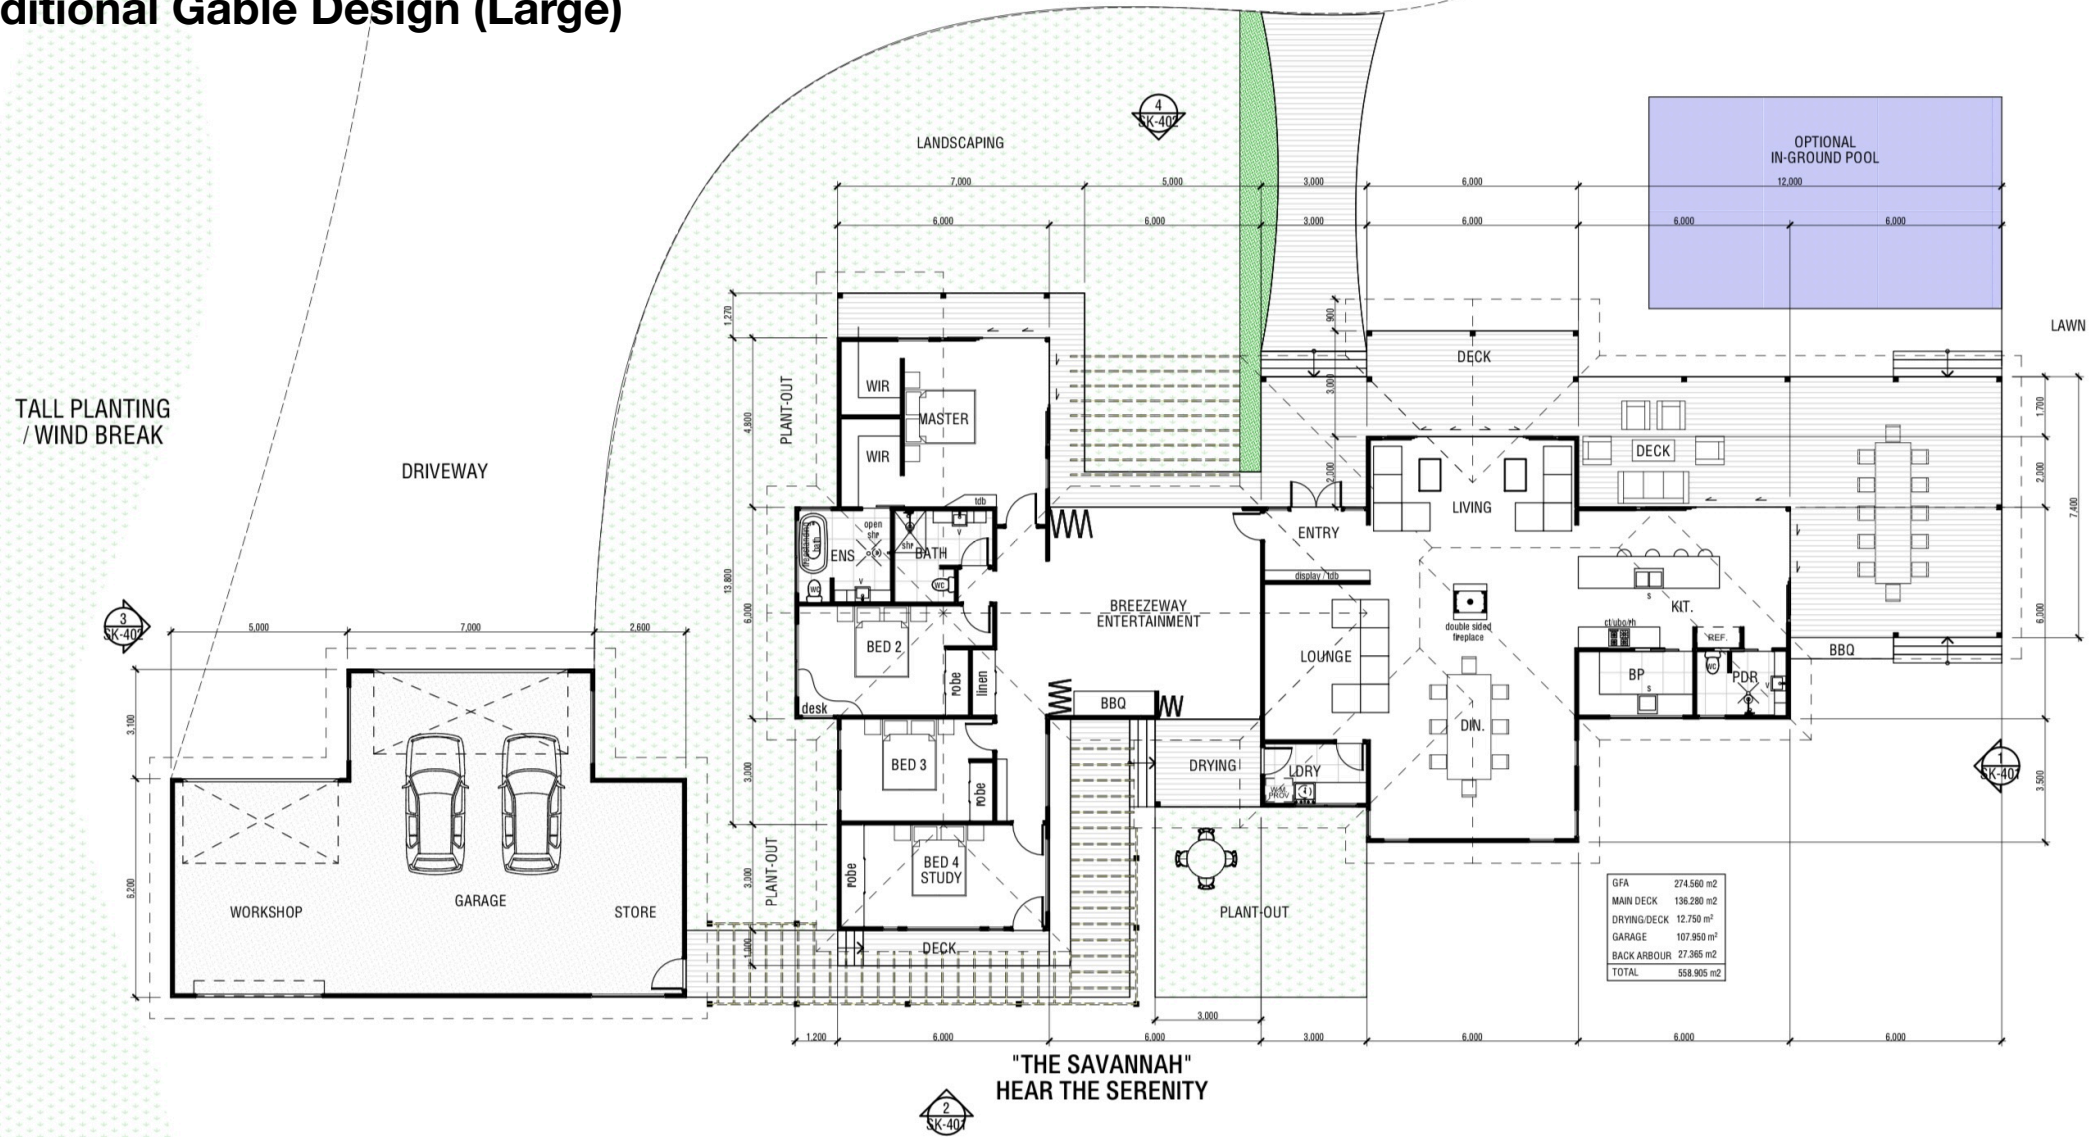

**"THE SAVANNAH"
HEAR THE SERENITY**

1 Ground Floor
- SCALE @ A3 1:150

SUSTAINABLE
PO BOX 132 BOOVAL QLD 4304
PH: 3201 1177
FAX: 3201 1133
www.sustainable.id.au

GENERAL NOTES

- THESE DRAWINGS ARE THE COPYRIGHT OF SUSTAINABLE AND MAY NEVER BE USED, COPIED OR RETAINED WITHOUT WRITTEN CONSENT.
- DO NOT SCALE FROM THIS DRAWING. INSTEAD USE FIGURED DIMENSIONS. SETOUT DIMENSIONS ARE GENERALLY TO FACE OF STRUCTURAL ELEMENTS UNLESS NOTED OTHERWISE. CHECK ALL RELEVANT SETOUTS, LEVELS, SETBACKS, CRITICAL DIMENSIONS AND DETAILS ON SITE PRIOR TO AND DURING CONSTRUCTION. NOTIFY ANY DISCREPANCIES DISCOVERED BEFORE PROCEEDING.
- DOCUMENTATION TO BE READ IN CONJUNCTION WITH CONSULTING ENGINEERS DOCUMENTS.
- ALL CONSTRUCTION TO COMPLY WITH THE BUILDING CODE OF AUSTRALIA AND CURRENT AUSTRALIAN STANDARDS.

ORIENTATION

N

TBA

CLIENT	Sustainable
PROPOSED PROJECT & ADDRESS	Proposed Dwelling Recipe House - Small Lot - Name?
DRAWING TITLE	FLOOR PLAN

	SCALE AS SHOWN
	DRAWN CC
	STAGE SCHEMATIC

PRINTING DATE	29/09/2021
---------------	------------

CHECKED	BM
DRAWING NO	SK-202

AMENDMENTS	
A	SCHEMATIC
ISSUE	AMENDMENT

NOT FOR TENDER
NOT FOR CONSTRUCTION

ISSUE

A



sustainable

