


RECIPE HOUSE - "SAVANNAH"

MODERN SKILLION DESIGN



"THE SAVANNAH"
HEAR THE SERENITY

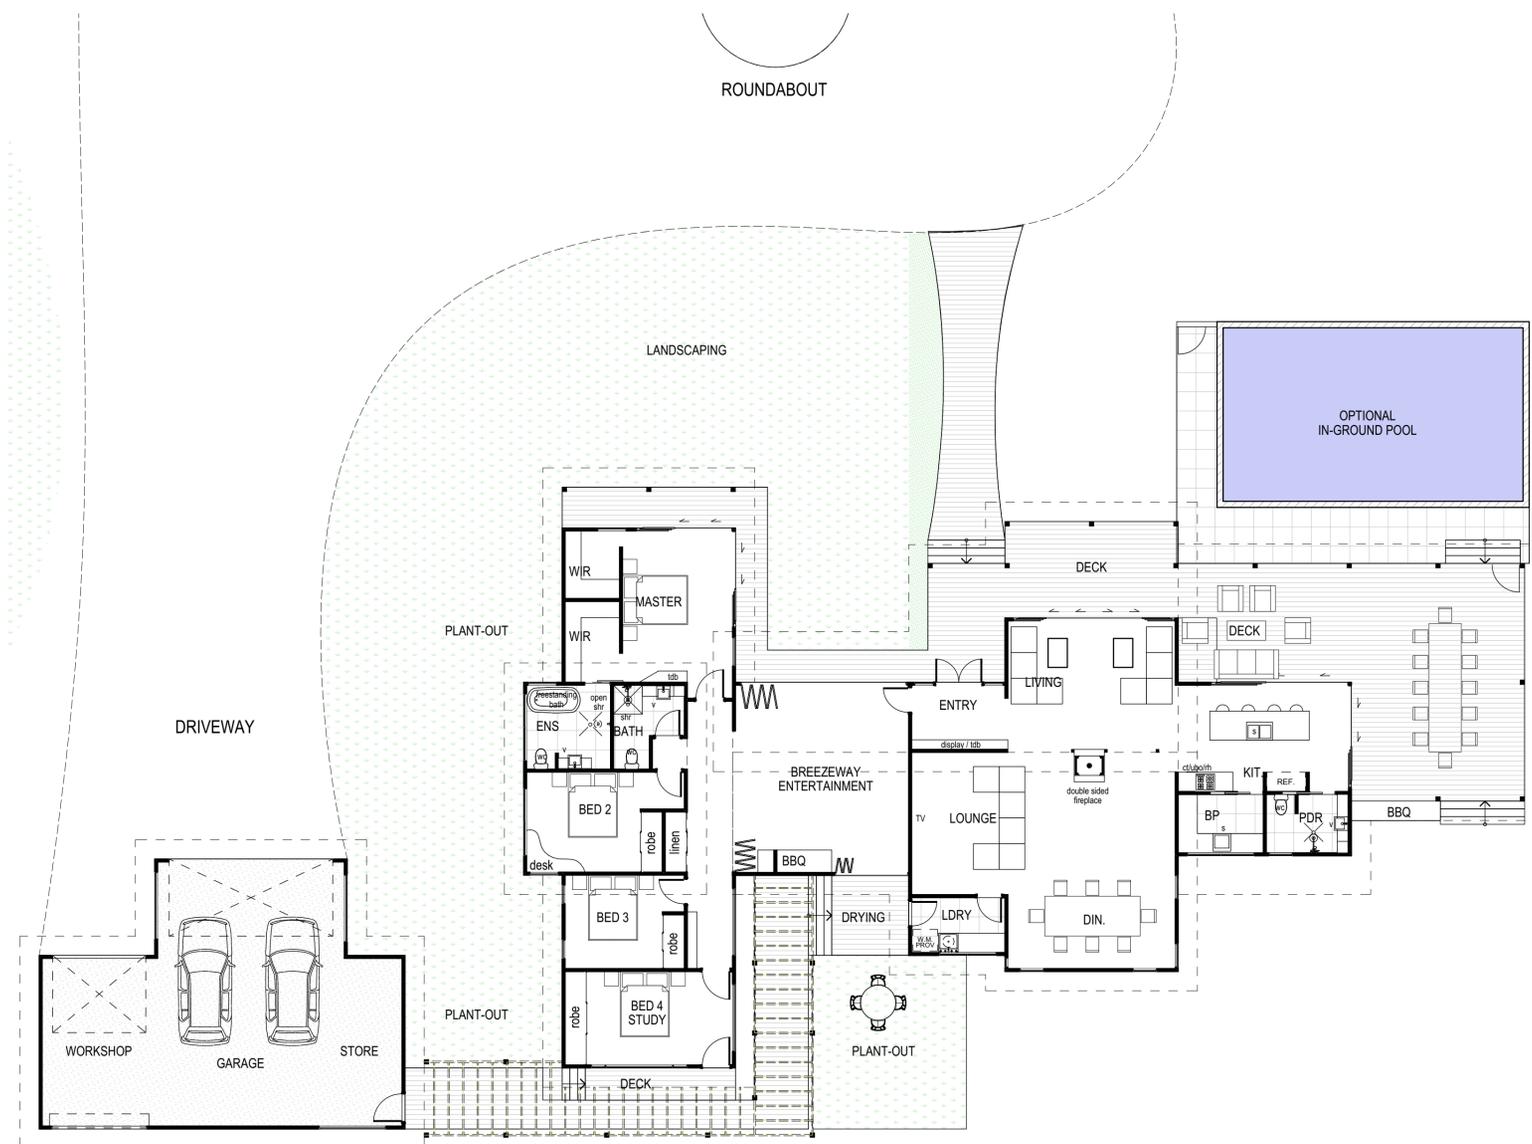

1 ELEVATION

SUSTAINABLE

PO BOX 132 BOOVAL QLD 4304

PH: 3201 1177
FAX: 3201 1133

www.sustainable.id.au

GENERAL NOTES

- THESE DRAWINGS ARE THE COPYRIGHT OF SUSTAINABLE AND MAY NEVER BE USED, COPIED OR RETAINED WITHOUT WRITTEN CONSENT.

- DO NOT SCALE FROM THIS DRAWING. INSTEAD USE FIGURED DIMENSIONS. SETOUT DIMENSIONS ARE GENERALLY TO FACE OF STRUCTURAL ELEMENTS UNLESS NOTED OTHERWISE. CHECK ALL RELEVANT SETOUTS, LEVELS, SETBACKS, CRITICAL DIMENSIONS AND DETAILS ON SITE PRIOR TO AND DURING CONSTRUCTION. NOTIFY ANY DISCREPANCIES DISCOVERED BEFORE PROCEEDING.

- DOCUMENTATION TO BE READ IN CONJUNCTION WITH CONSULTING ENGINEERS DOCUMENTS.

- ALL CONSTRUCTION TO COMPLY WITH THE BUILDING CODE OF AUSTRALIA AND CURRENT AUSTRALIAN STANDARDS.

